


Legend

- 100-yr Floodplain Line
- Regulatory Floodway

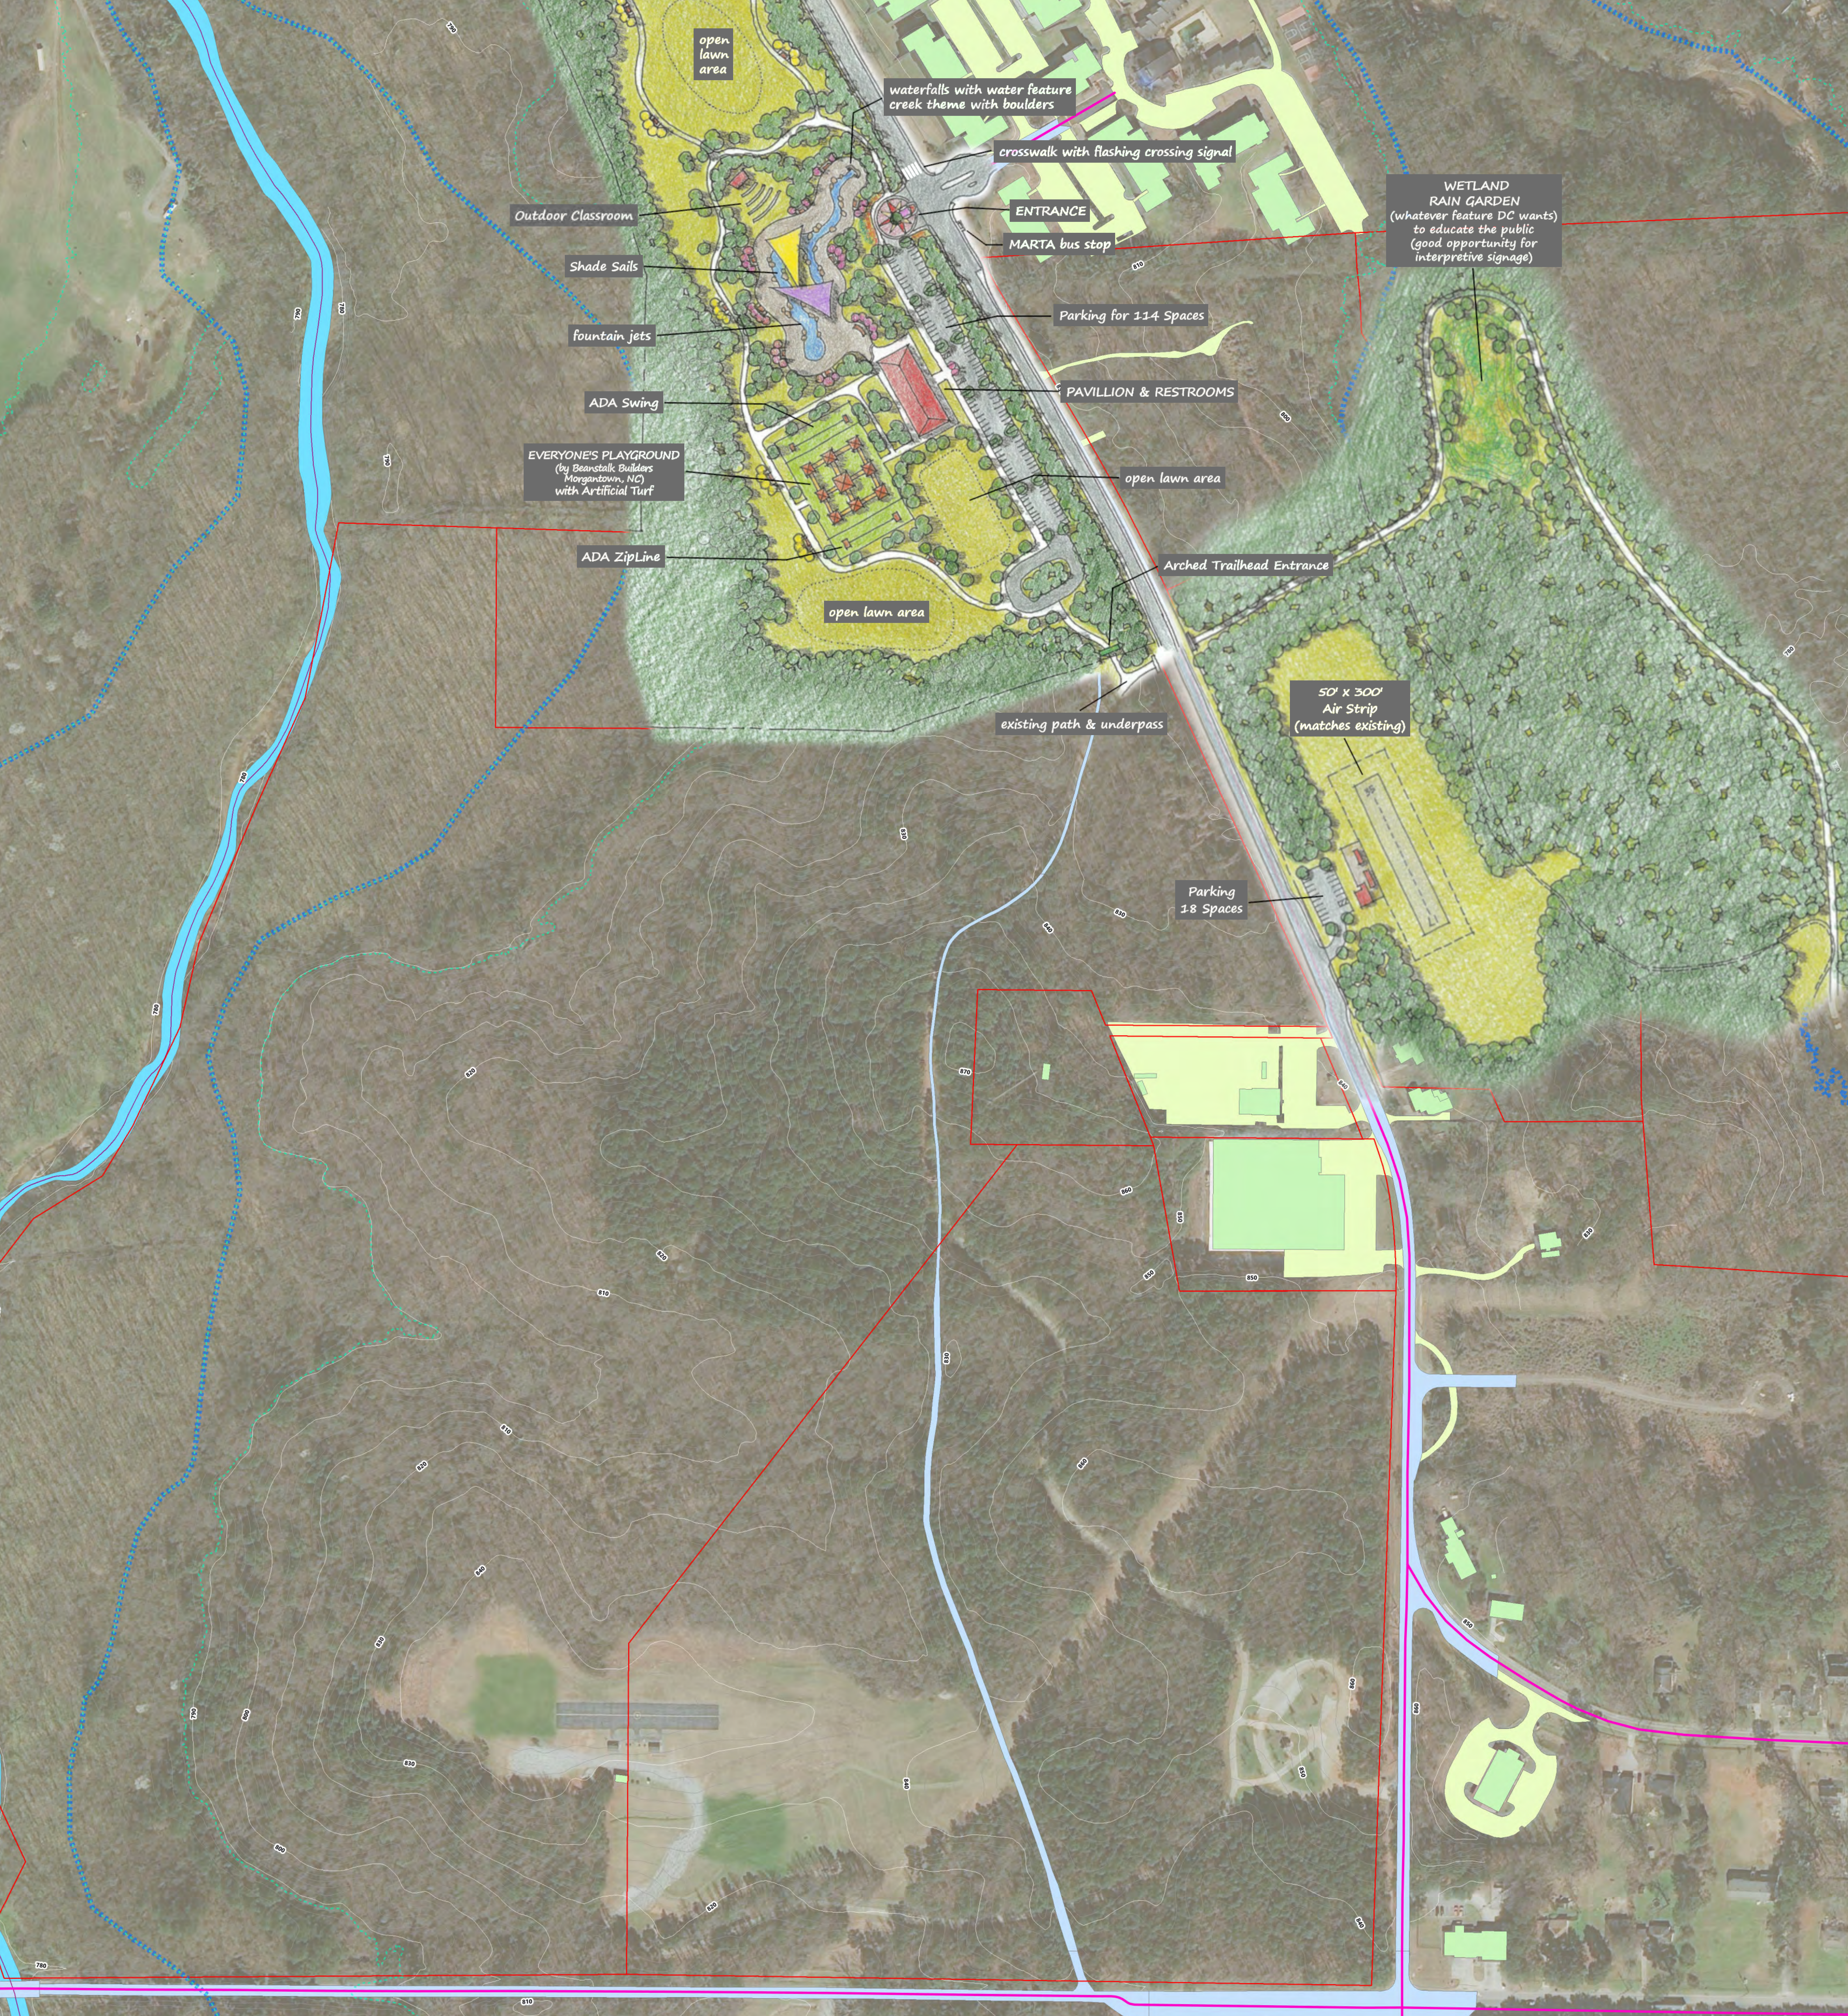

MICHELL OBAMA PARK
 2055 Bouldercrest Road, Atlanta, GA 30316
CONCEPT A (2021)

